


PLANIMETRIA 1:500

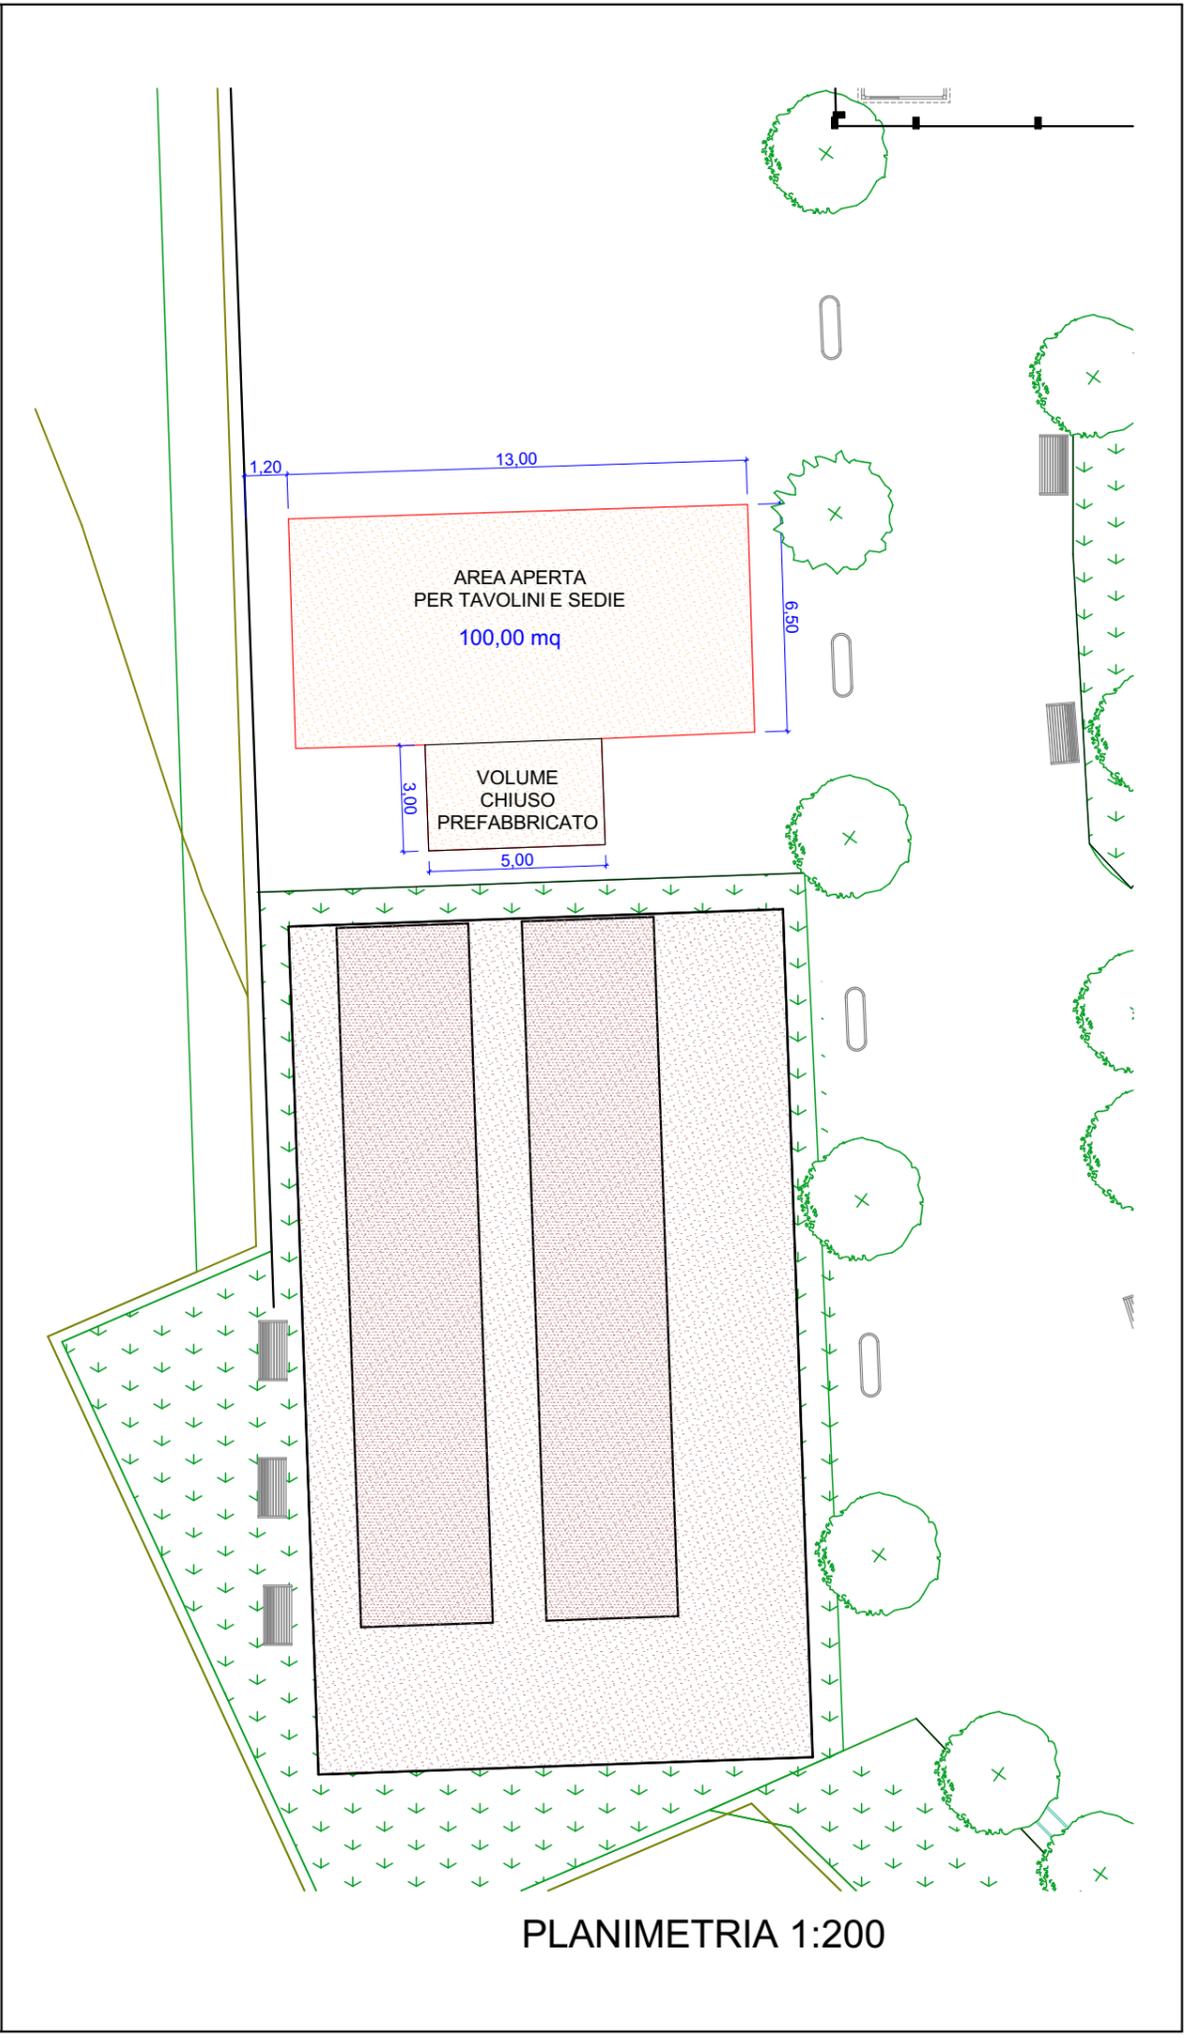

PLANIMETRIA 1:200